

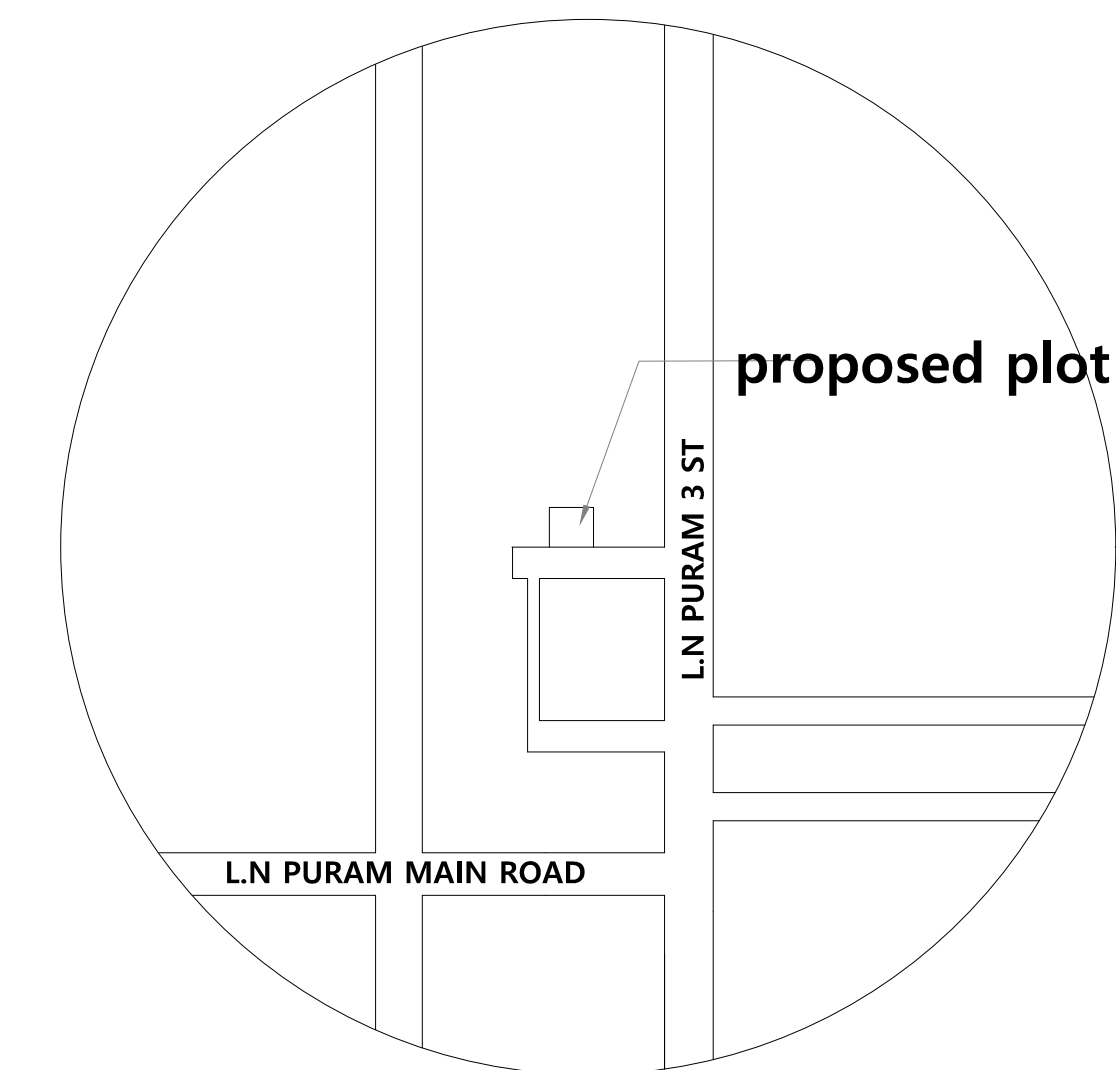



NAME OF THE OWNER : T.GRACE CHINNAPPAN W/O THAMARAISELVAN

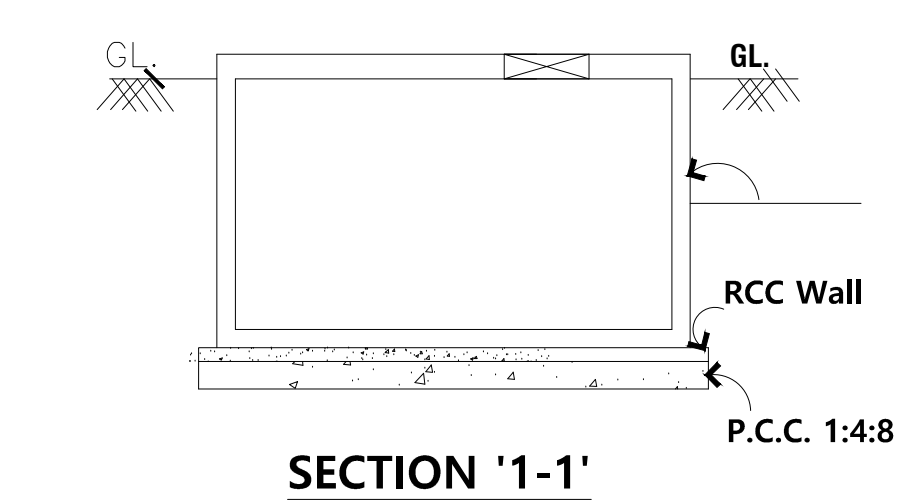



KEY PLAN

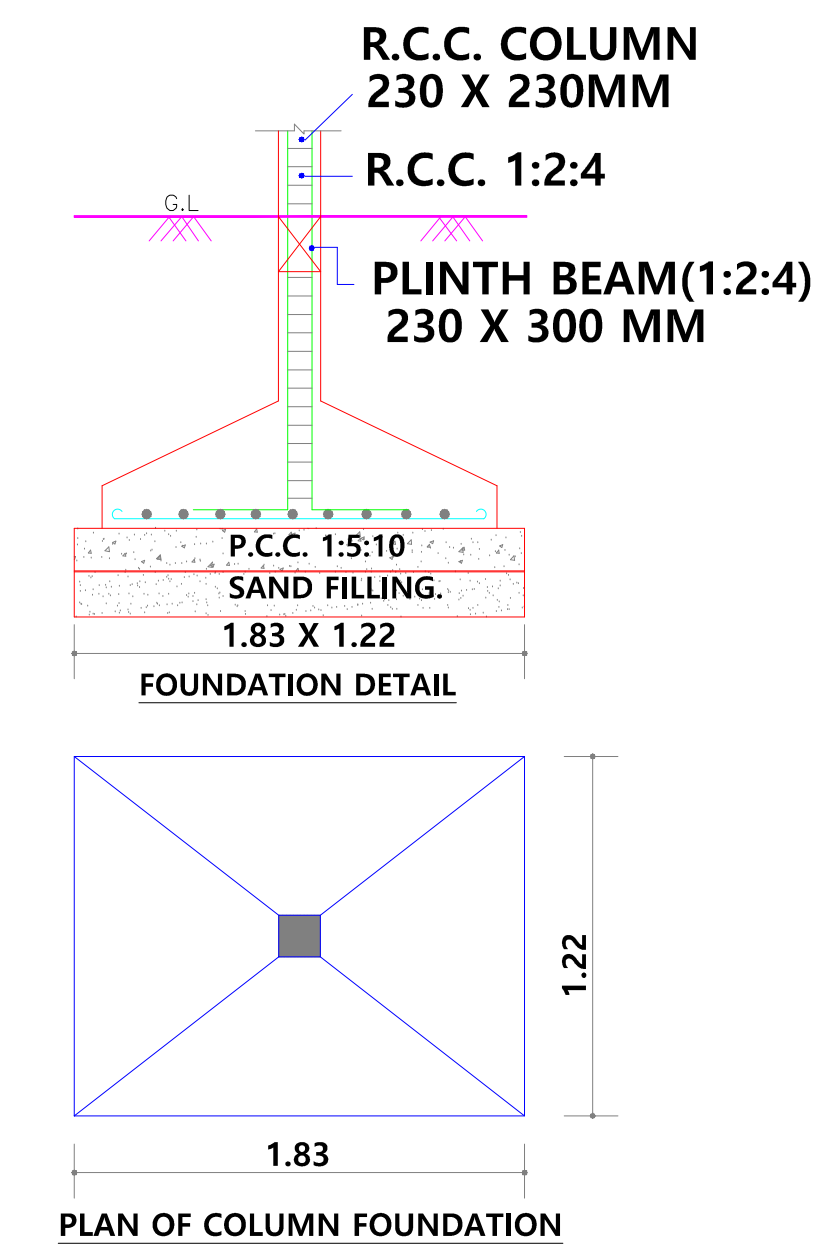


SECTION '1-1'

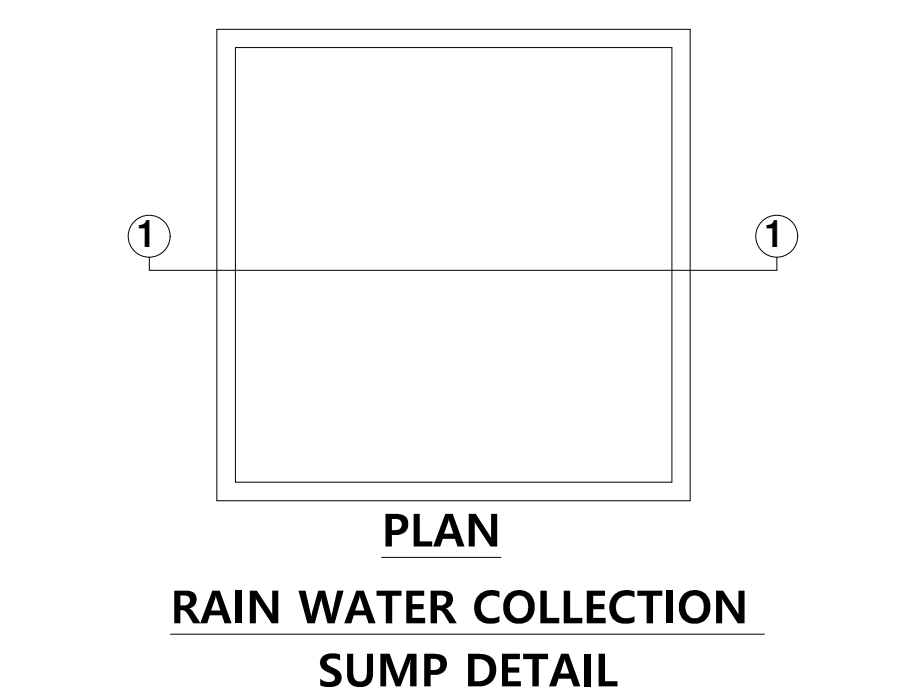


RAIN WATER COLLECTION SUMP DETAIL

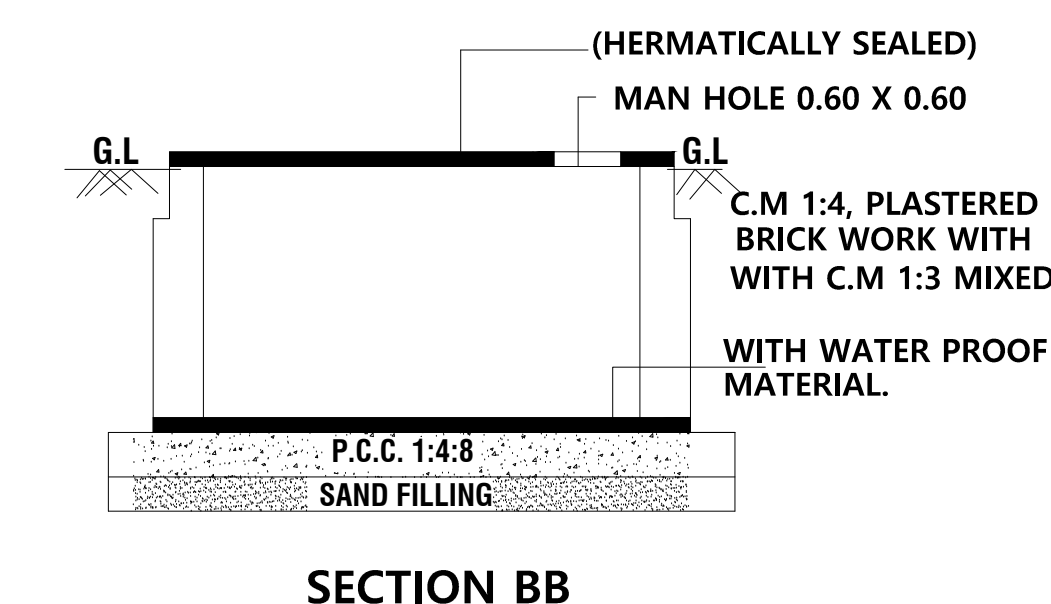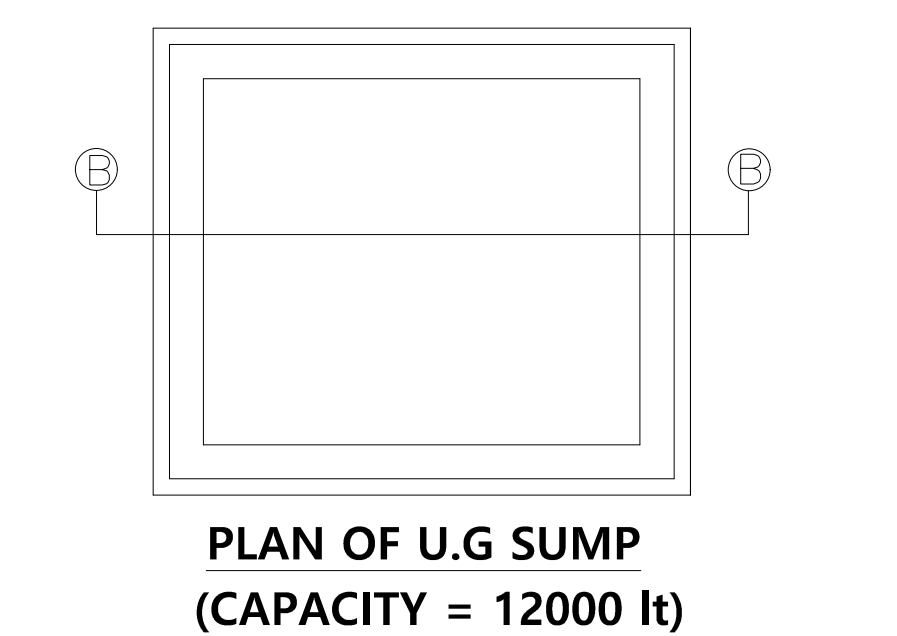**SECTION BB**


PLAN OF U.G SUMP
(CAPACITY = 12000 lt)

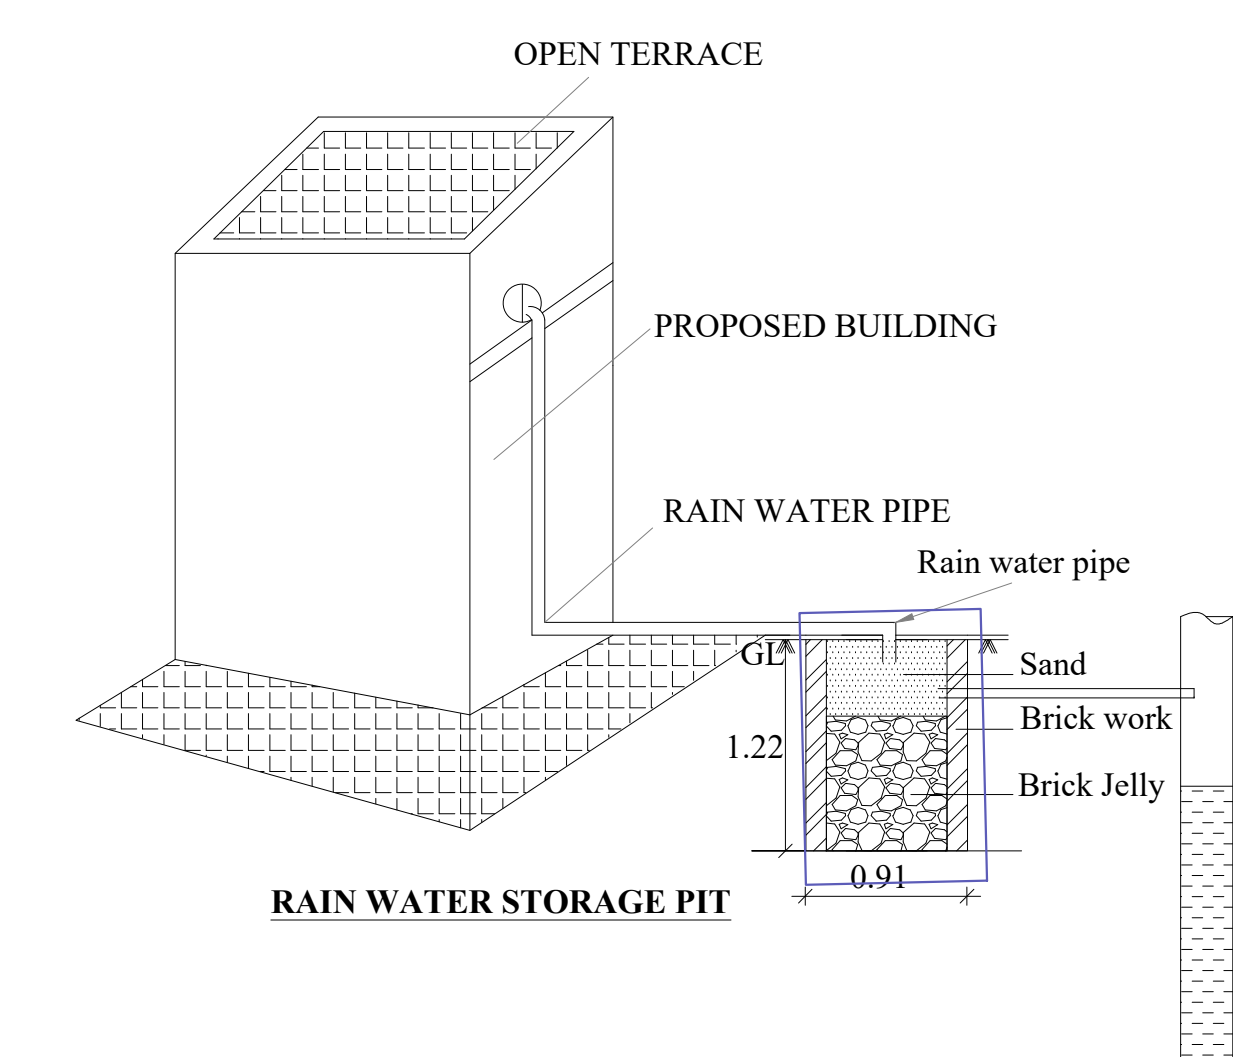


RAIN WATER STORAGE PIT

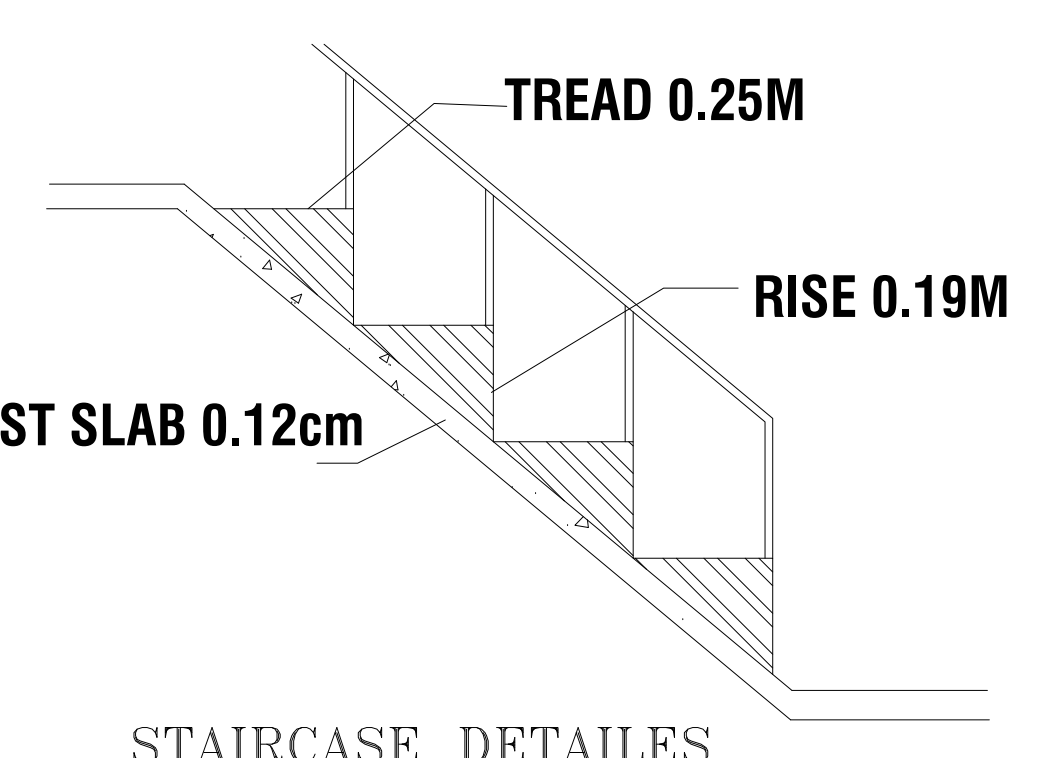

STAIRCASE DETAILS

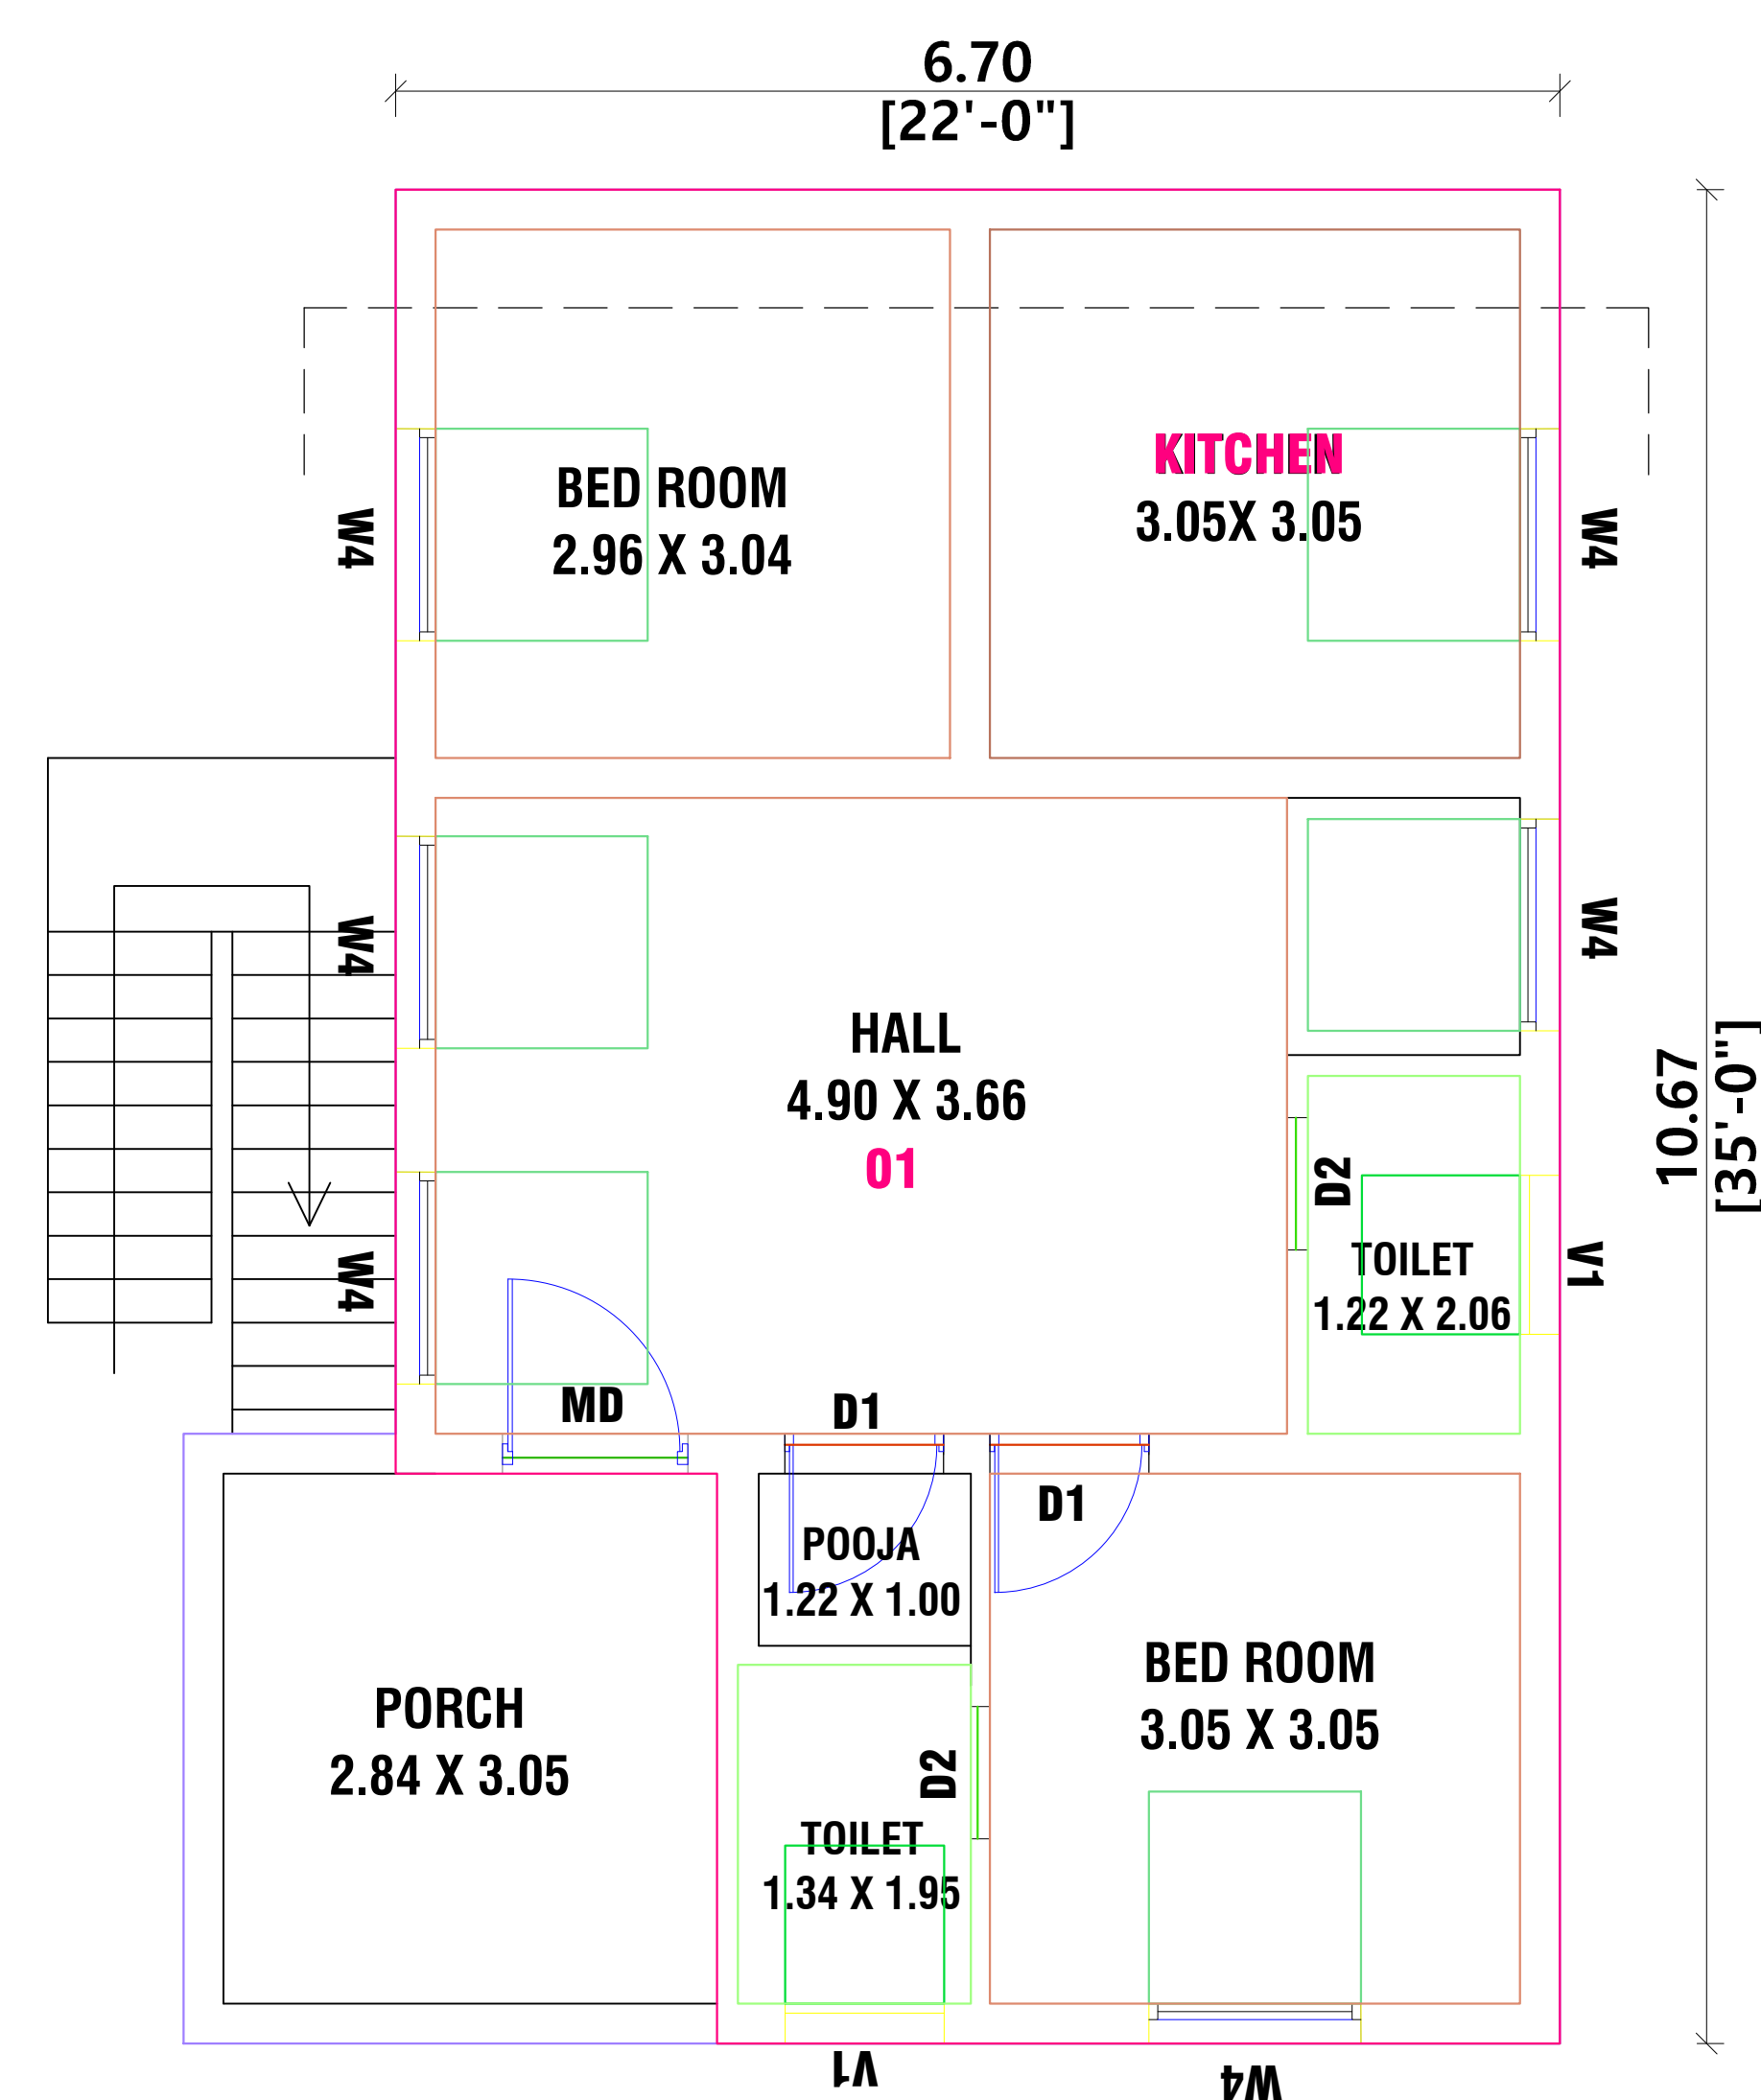

GROUND FLOOR PLAN

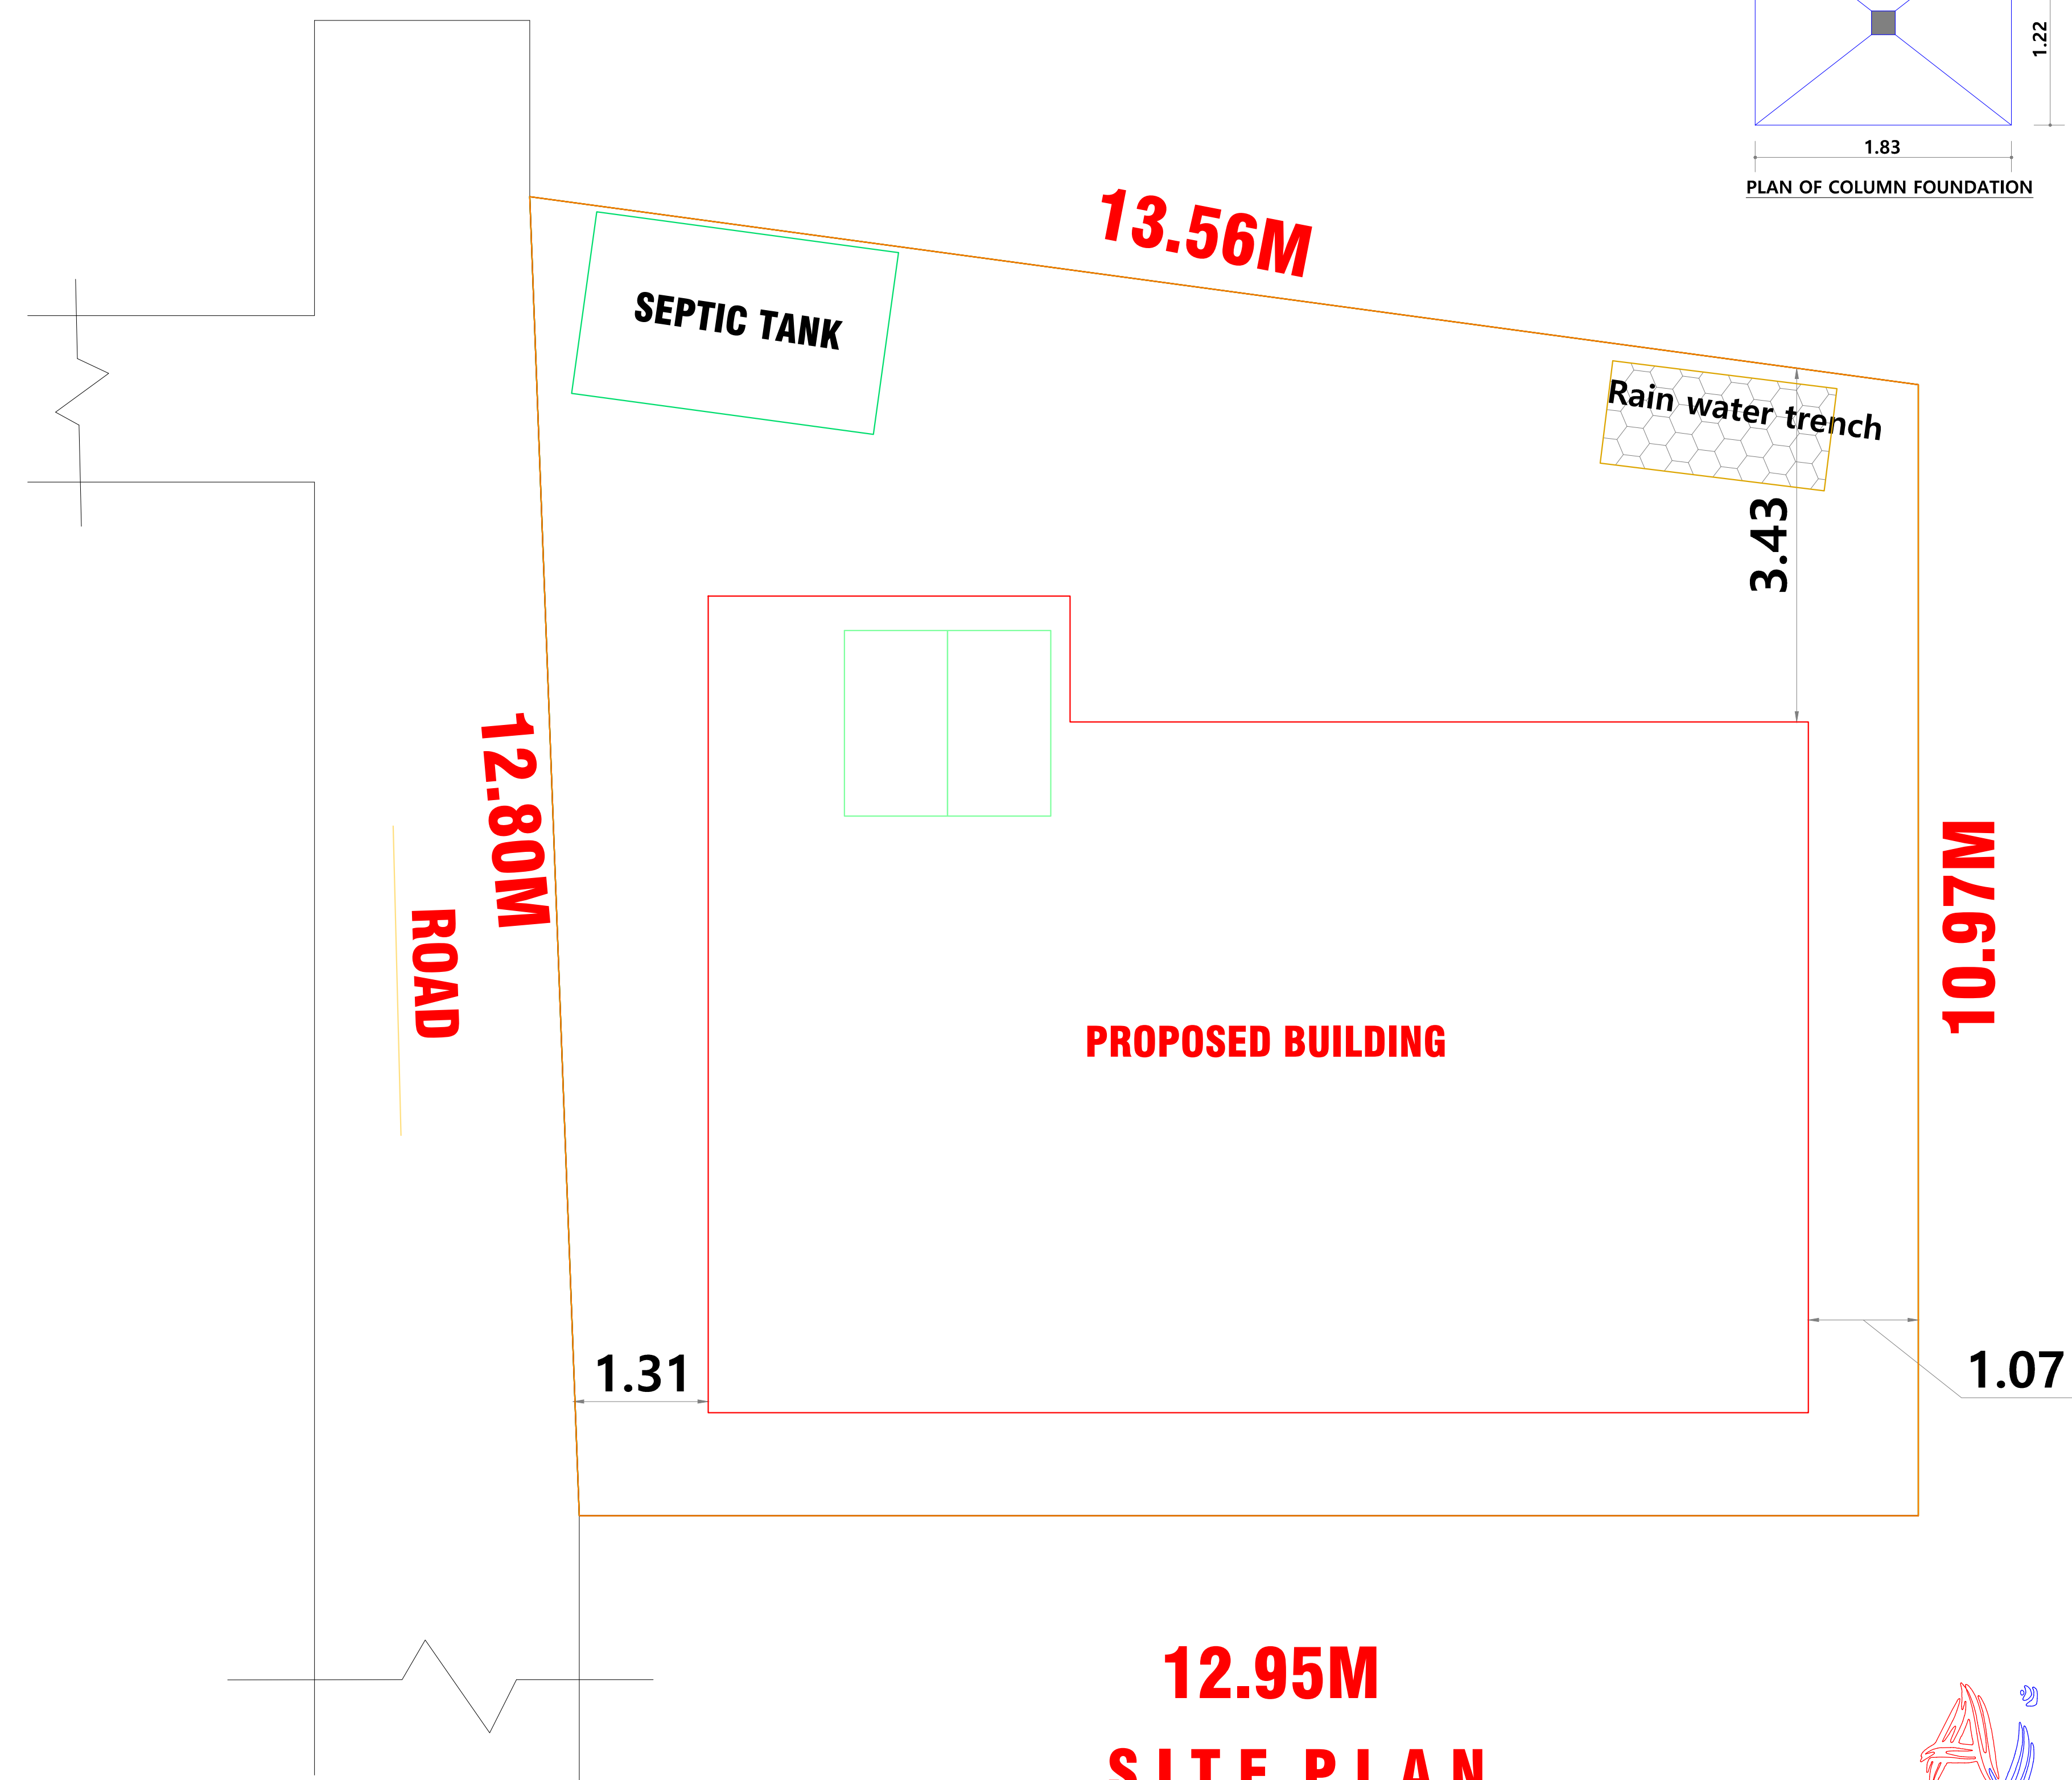

12.95M

SITE PLAN



Aj CONSTRUCTION & PLANNER'S
PH:- 04371-290221
 e-DCR municipality approval plan service

Legend			
Block Name	Floor Name	Total Covered Area in Sq.m.	Total Buildup Area in Sq.m.
Others	FLOOR-GROUND	75.7712	75.7712
Grand Total		75.7712	75.7712
Floor Space Index	0.48		
Plot Coverage	48.28%		
Applicant Name	T.GRACE CHINNAPPAN W/O THAMARAISELVAN		
Proposed Address	SF NO-201/5A5BL.N.PURAM-3, Lakshmi Narasimma Puram, Aranthangi		

CALCULATION'S

Details	Sq.Ft.	Sq.M.
AREA OF THE PLOT	1689.32	157.00
Ground Floor Plinth Area	817.76	76.00
Vacant Area	871.56	81.00

CERTIFICATE

waste water should be used for garden purpose in the same site. solar water heater system should be provided in kitchen & bath room.
i should not allow sanitary workers to enter in to the sewage system / septic tank for cleaning.
all habitation rooms will be fitted with 42" ceiling fan.

SCHEDULE OF JOINERIES

MD	MAIN DOOR	1.07	X	2.13
D	DOOR	0.91	X	2.13
D2	DOOR	0.91	X	2.13
W4	WINDOW	1.22	X	1.22
W5	WINDOW	1.22	X	1.37
V	VENTILATOR	1.22	X	1.22

Plot owner / Applicant / Power agent of.

REG.ENGG

